


Wag Peatland Action Site 2017 - 2018

Progress from 8 Nov to 27 Nov

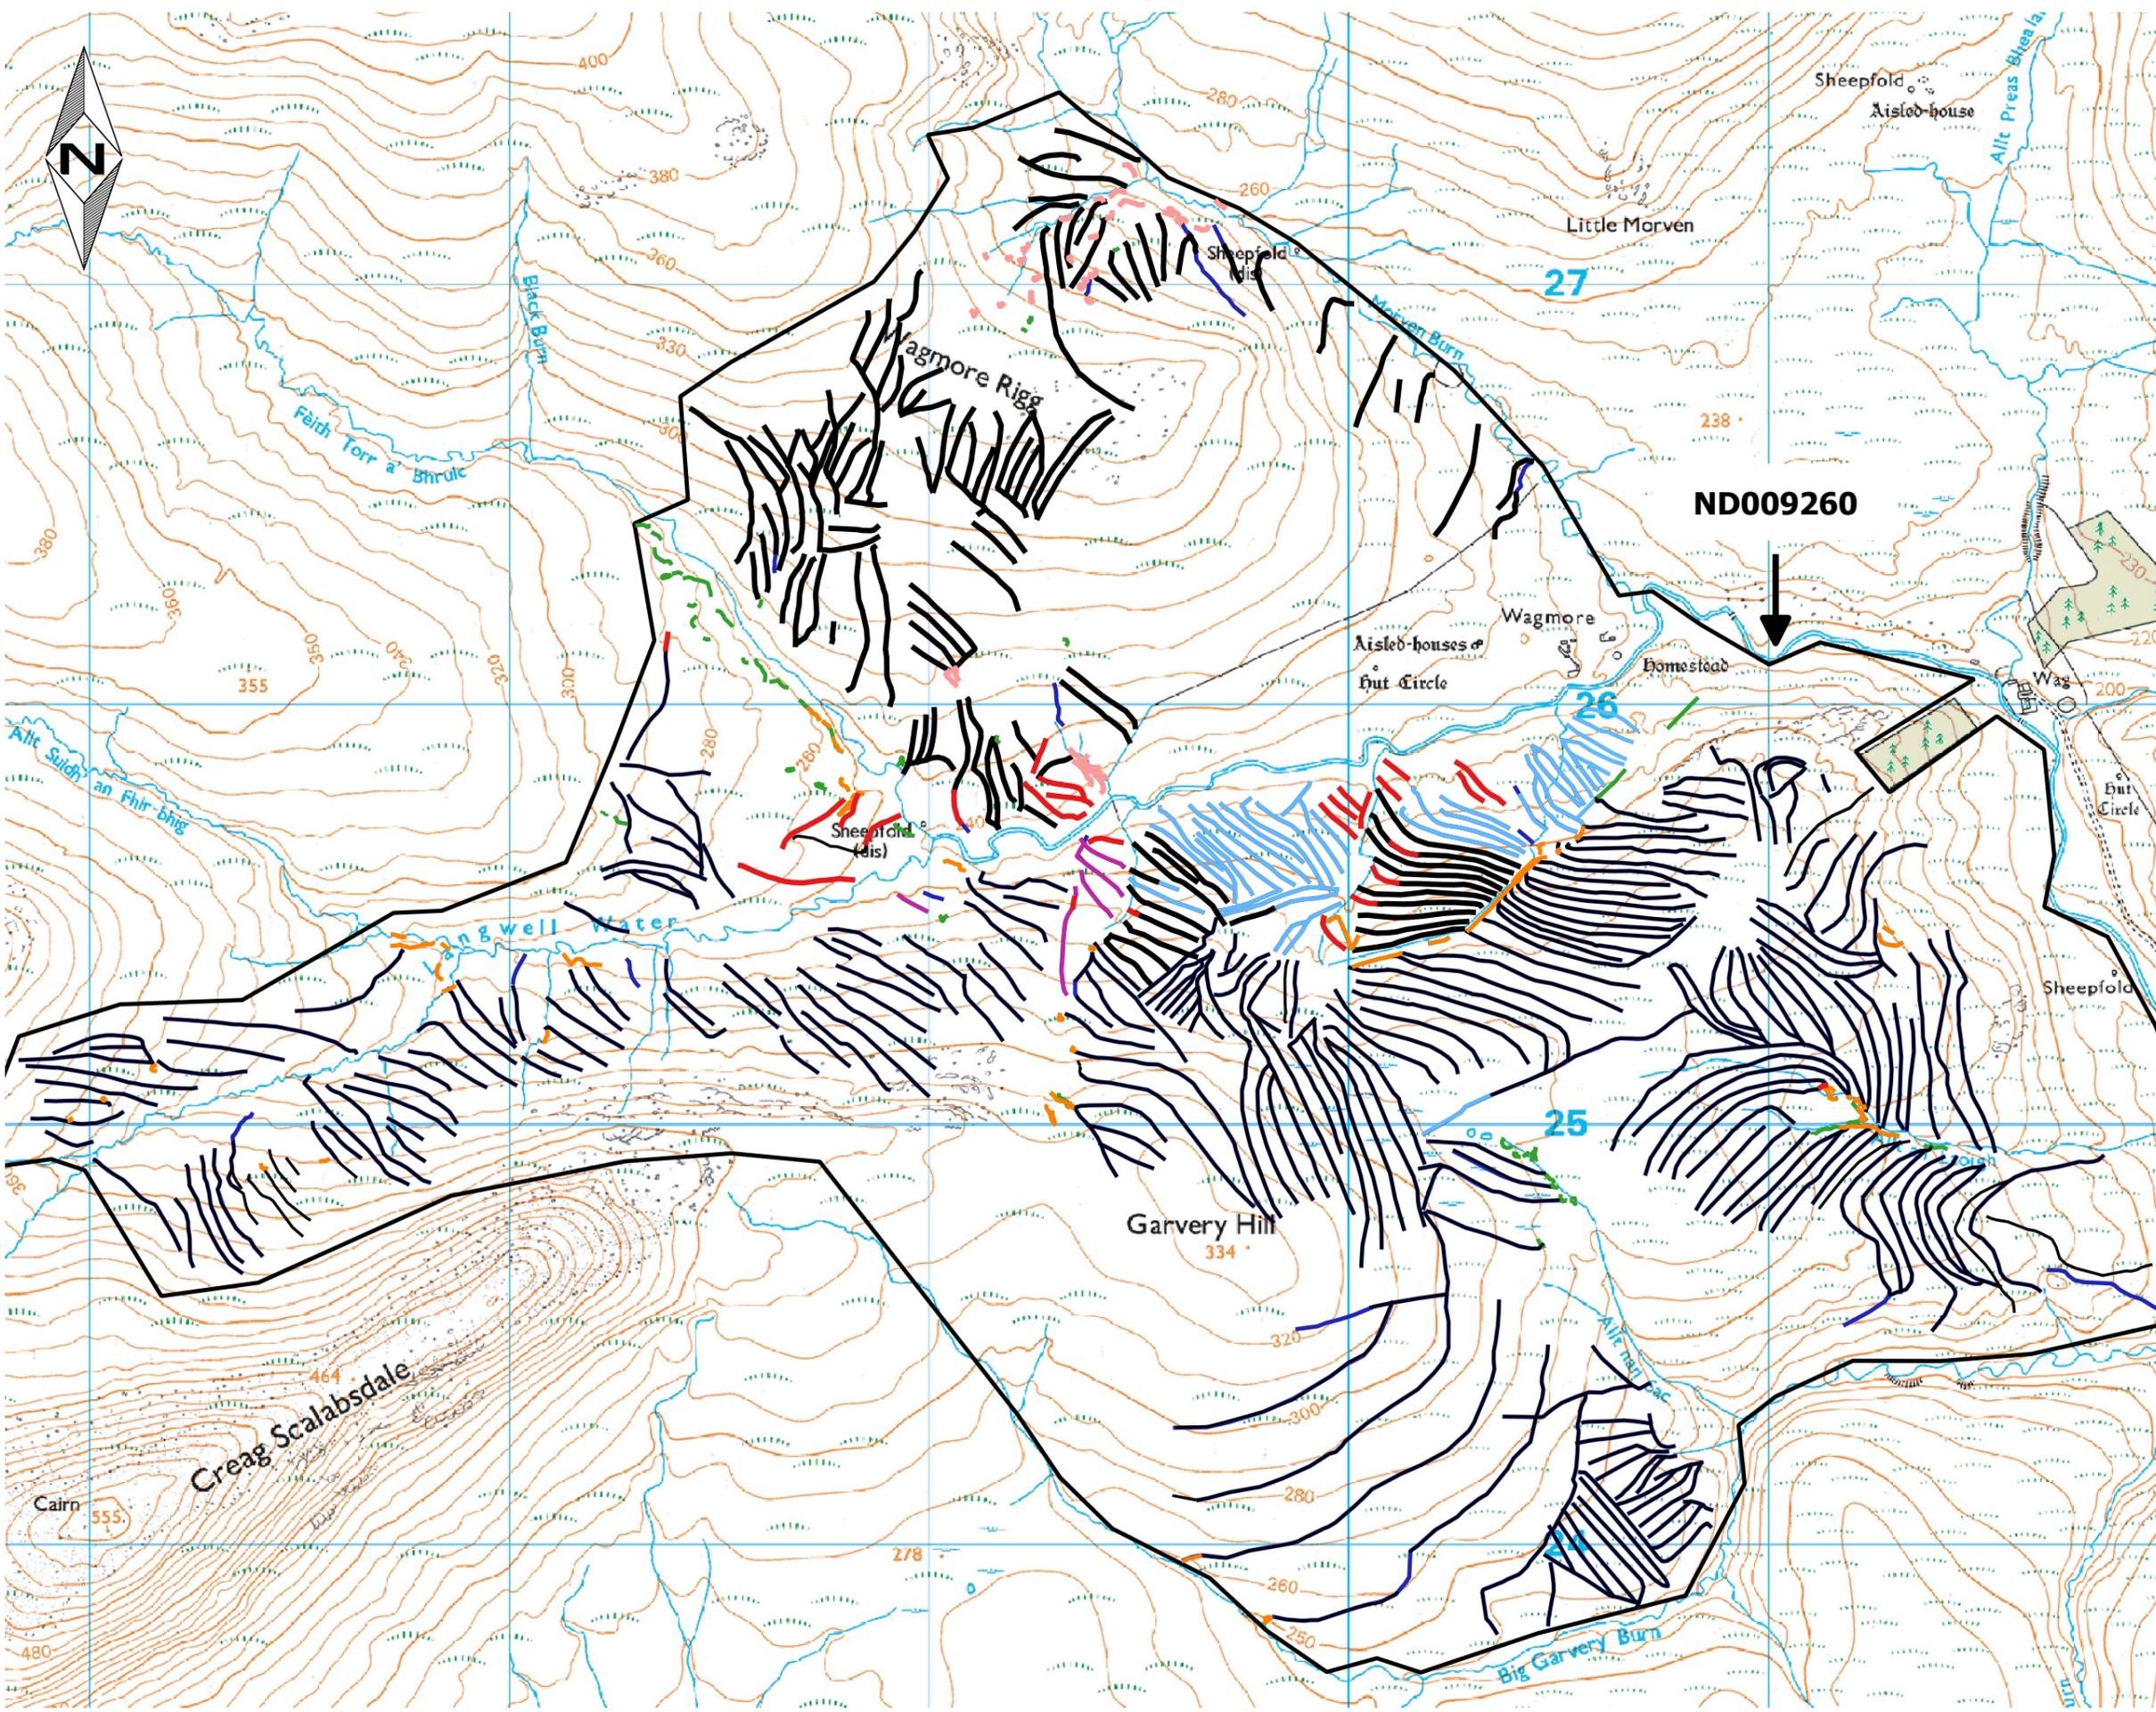

Legend

-  Restoration area
-  Drains for Blocking and Reprofiling
-  Bank to reprofile
-  Completed drain blocking 27 Nov 18
-  Completed drain blocking 22 Nov 18
-  All drain blocking and reprofiling as of 8 Nov
-  Remaining drains to be blocked and reprofiled
-  All reprofiling of eroding edges up 4 Oct 18
-  Eroding edge reprofiled 8 Nov 18

Scale: 1:15000
© Crown Copyright. All rights reserved.
RSPB licence 100021787 © Crown Copyright,
RSPB Permit Number: 60271.

0 500 1000 1500 2000 m

